


ISTOČNA FASADA

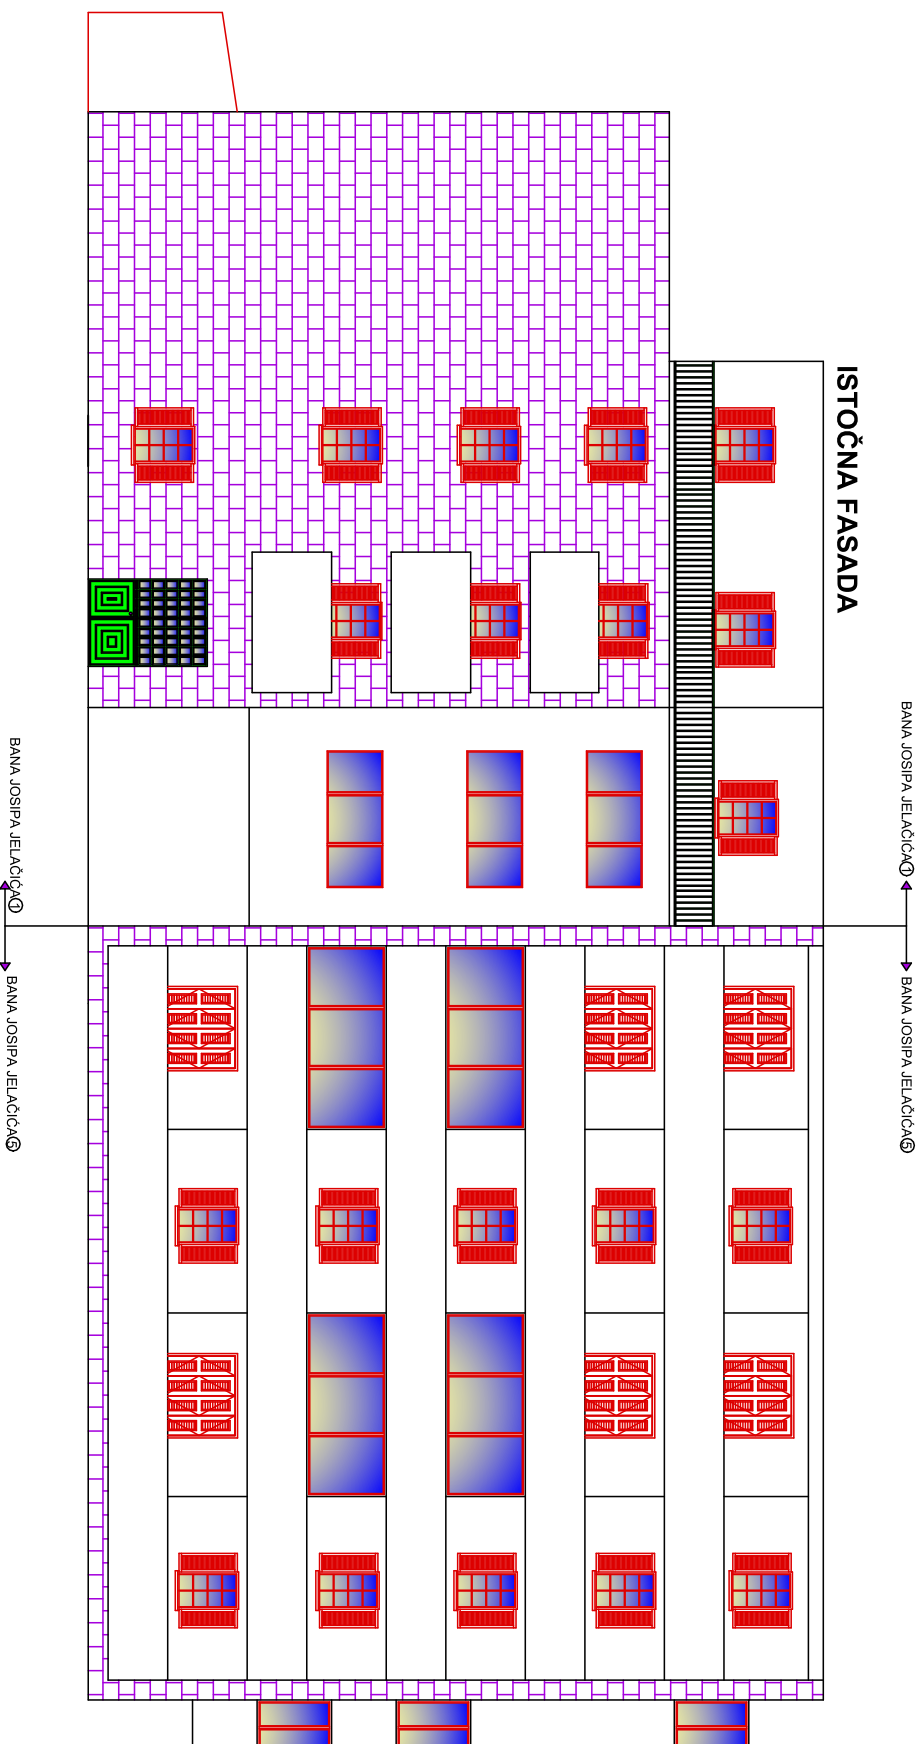

GRADEVINA	STAMBENA ZGRADA / ISTOČNA FASADA
ADRESA	BANA JOSIPA JELAČIĆA 1.3.5
VRSTA RADA	POPRAVAK FASADE
M1:100	DATUMI: RUJAN, 2022. LIST. BR. 3.