


ZAPADNA FASADA

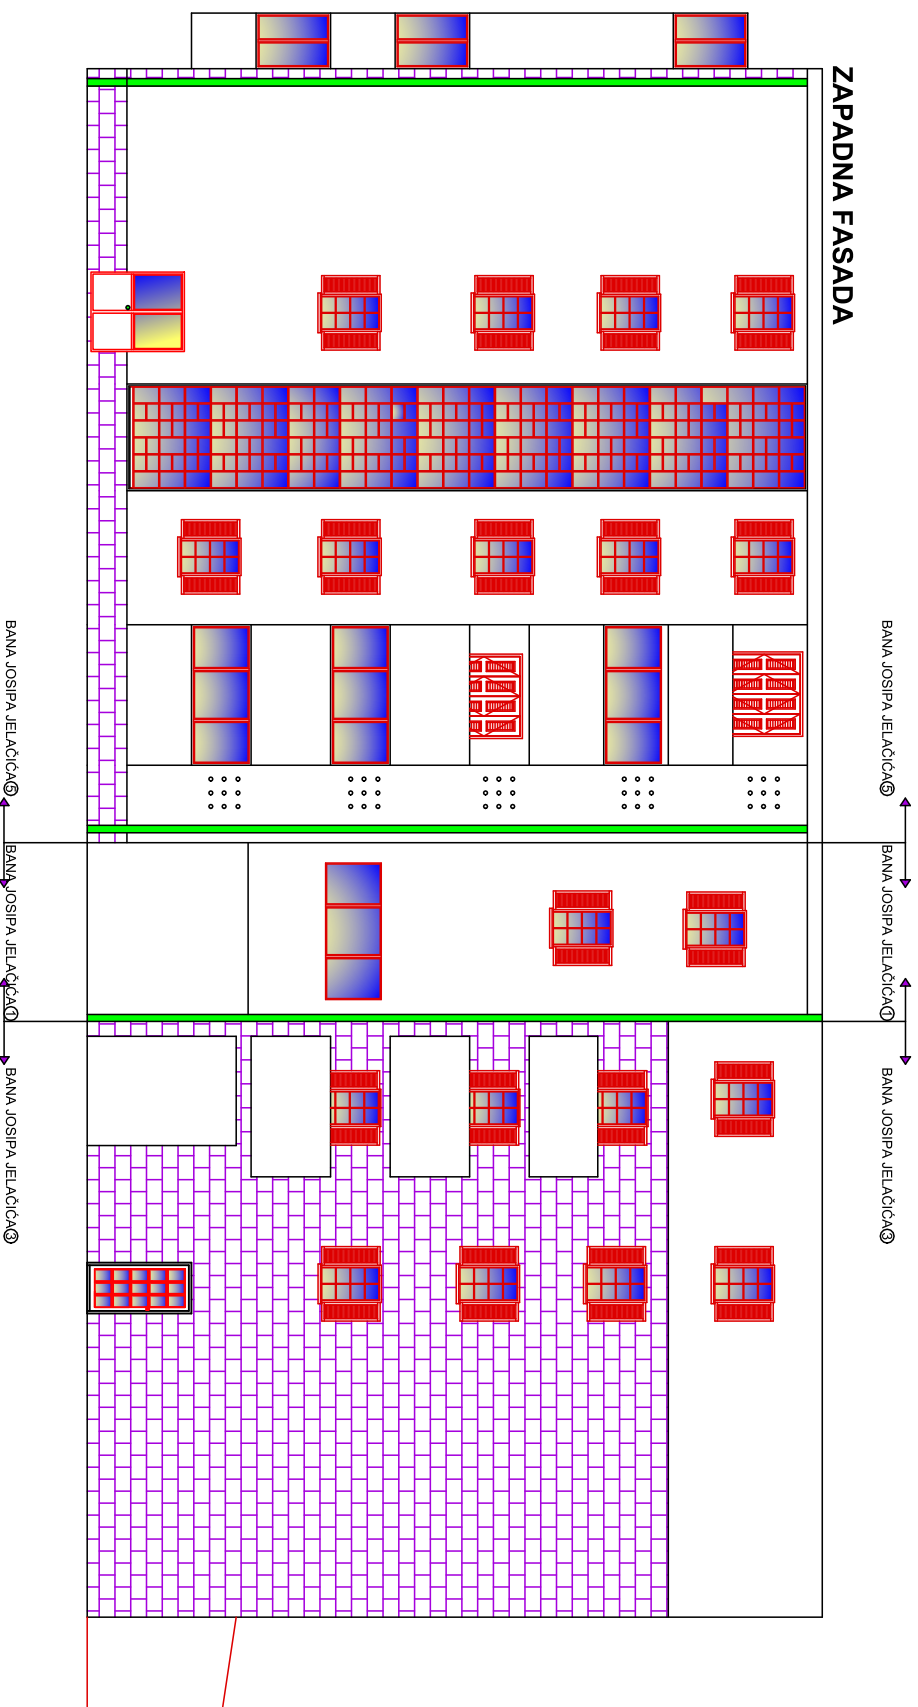

GRADEVINA	STAMBENA ZGRADA / ZAPADNA FASADA
ADRESA	BANA JOSIPA JELAČIĆA 1.3.5
VRSTA RADA	POPRAVAK FASADE
M1:100	DATUMI: RUJAN, 2022. LIST. BR. 2.